


RIGHT SIDE

ELEVATION

LEFT SIDE

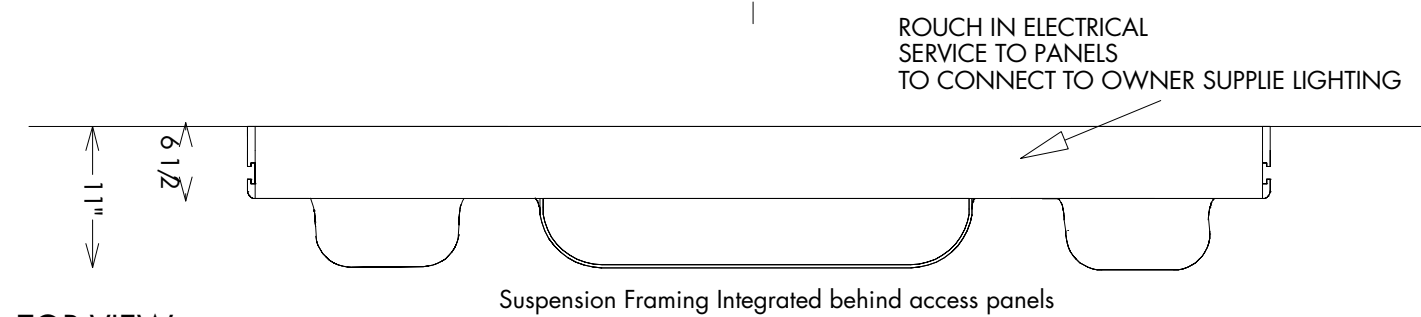

TOP VIEW

| Item # | Qty | Description |
|----------------------------|-----|---------------------------------------|
| FLB | 3 | Lighting customized as required |
| Futrus Headwall System 1.0 | | |
| Item # | Qty | Description |
| D | 2 | Data Receptacle [as required] |
| E | 2 | Duplex Outlets [Active - as required] |
| R | 2 | VRS Vertical Rails [Specify Style] |
| 101 | 1 | Vacuum bottle slide |
| LA | 2 | Medical Air [Specify Style] |
| LOX | 2 | Medical Oxygen [Specify Style] |
| LV | 2 | Medical Vacuum [Specify Style] |

| | | | | |
|---|--|---------------------------------------|--------|--|
| DRAWN BY MAS DESCRIPTION Futrus Concealed Headwall Schematic | PROJECT NO. PROJECT SCALE: 3/4"=1' | ISSUE 2015 REVISION a | CLIENT | |
|---|--|---------------------------------------|--------|--|